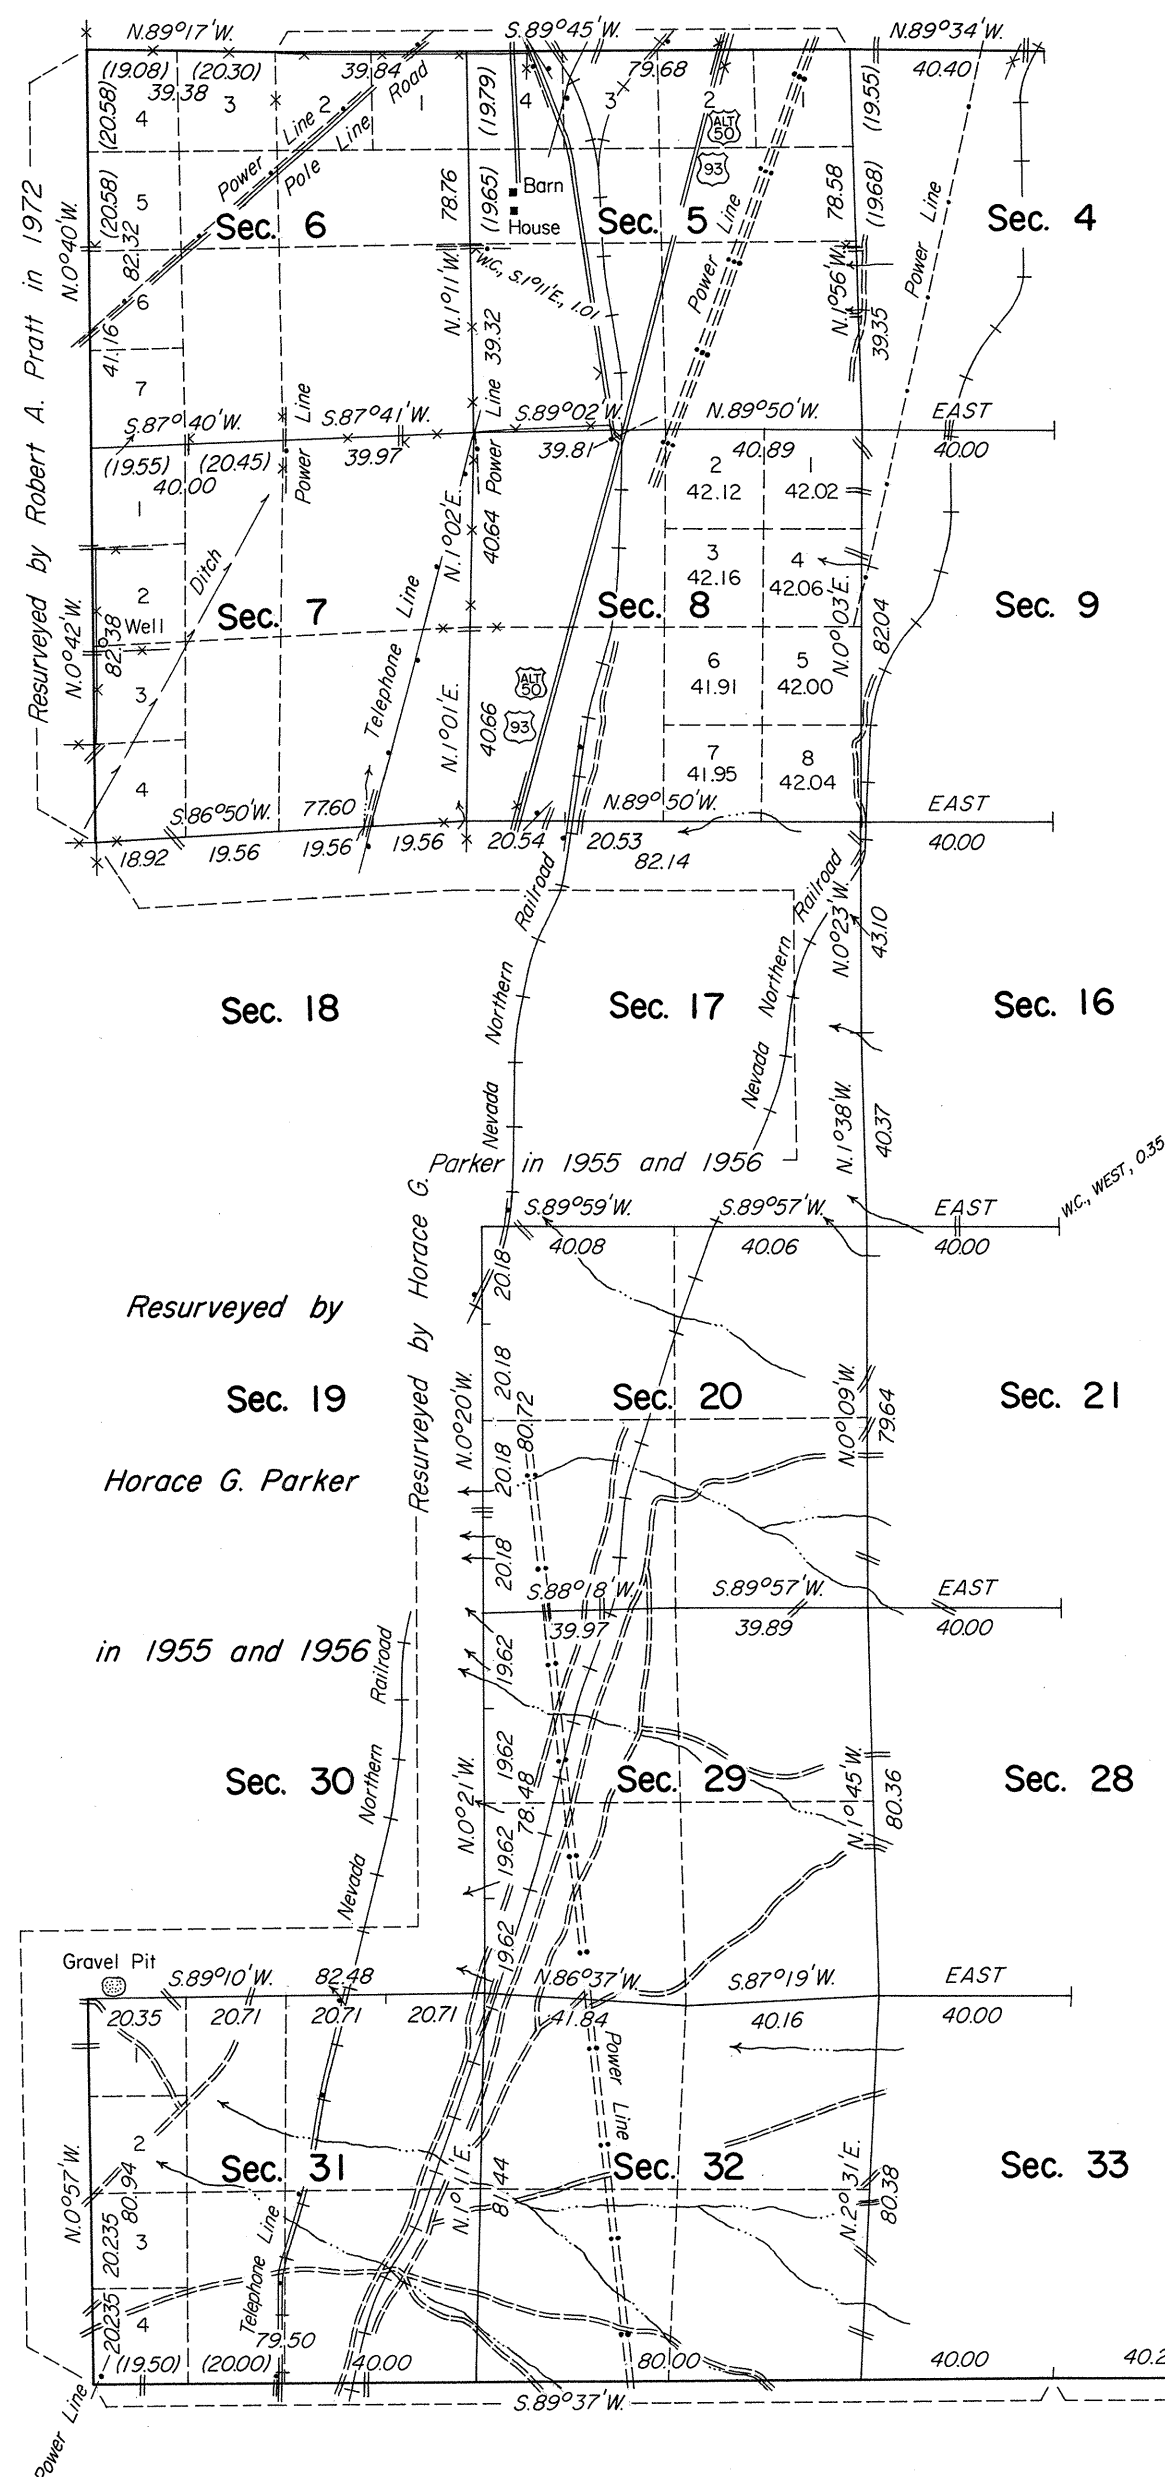


TOWNSHIP 17 NORTH, RANGE 64 EAST, OF THE MOUNT DIABLO MERIDIAN, NEVADA  
DEPENDENT RESURVEY

A history of surveys is contained in the field notes.

This plat represents a dependent resurvey of the south boundary, a portion of the north boundary and a portion of the subdivisional lines of T. 17 N., R. 64 E., designed to restore the corners in their true original locations according to the best available evidence.

Except as indicated hereon, the lottings and areas are as shown on the plat approved June 15, 1872.

Survey executed by Robert A. Pratt, Cadastral Surveyor, June 4 to June 22, 1973, under Special Instructions dated May 25, 1973, for Group No. 499, Nevada.

A. G. Bateman in 1874

UNITED STATES DEPARTMENT OF THE INTERIOR  
BUREAU OF LAND MANAGEMENT  
Washington, D.C. November 5, 1975

This plat is strictly conformable to the approved field notes, and the survey, having been correctly executed in accordance with the requirements of law and the regulations of this Bureau, is hereby accepted.

For the Director

*Bernard W. Foster*  
Chief, Division of Cadastral Survey